


SECTION A-A

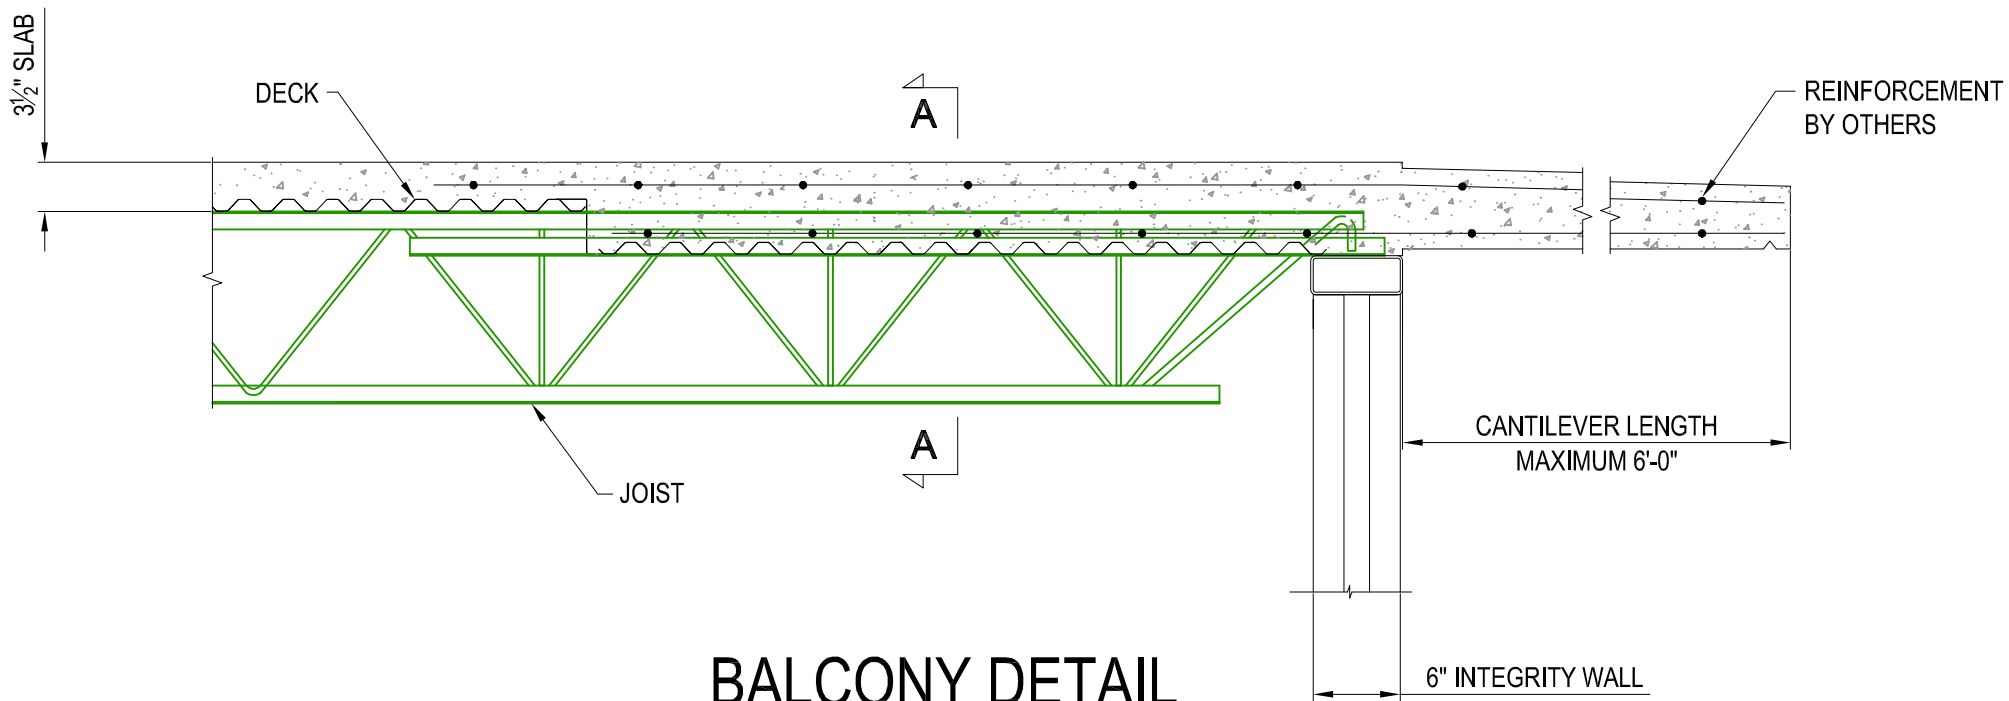

BALCONY DETAIL